
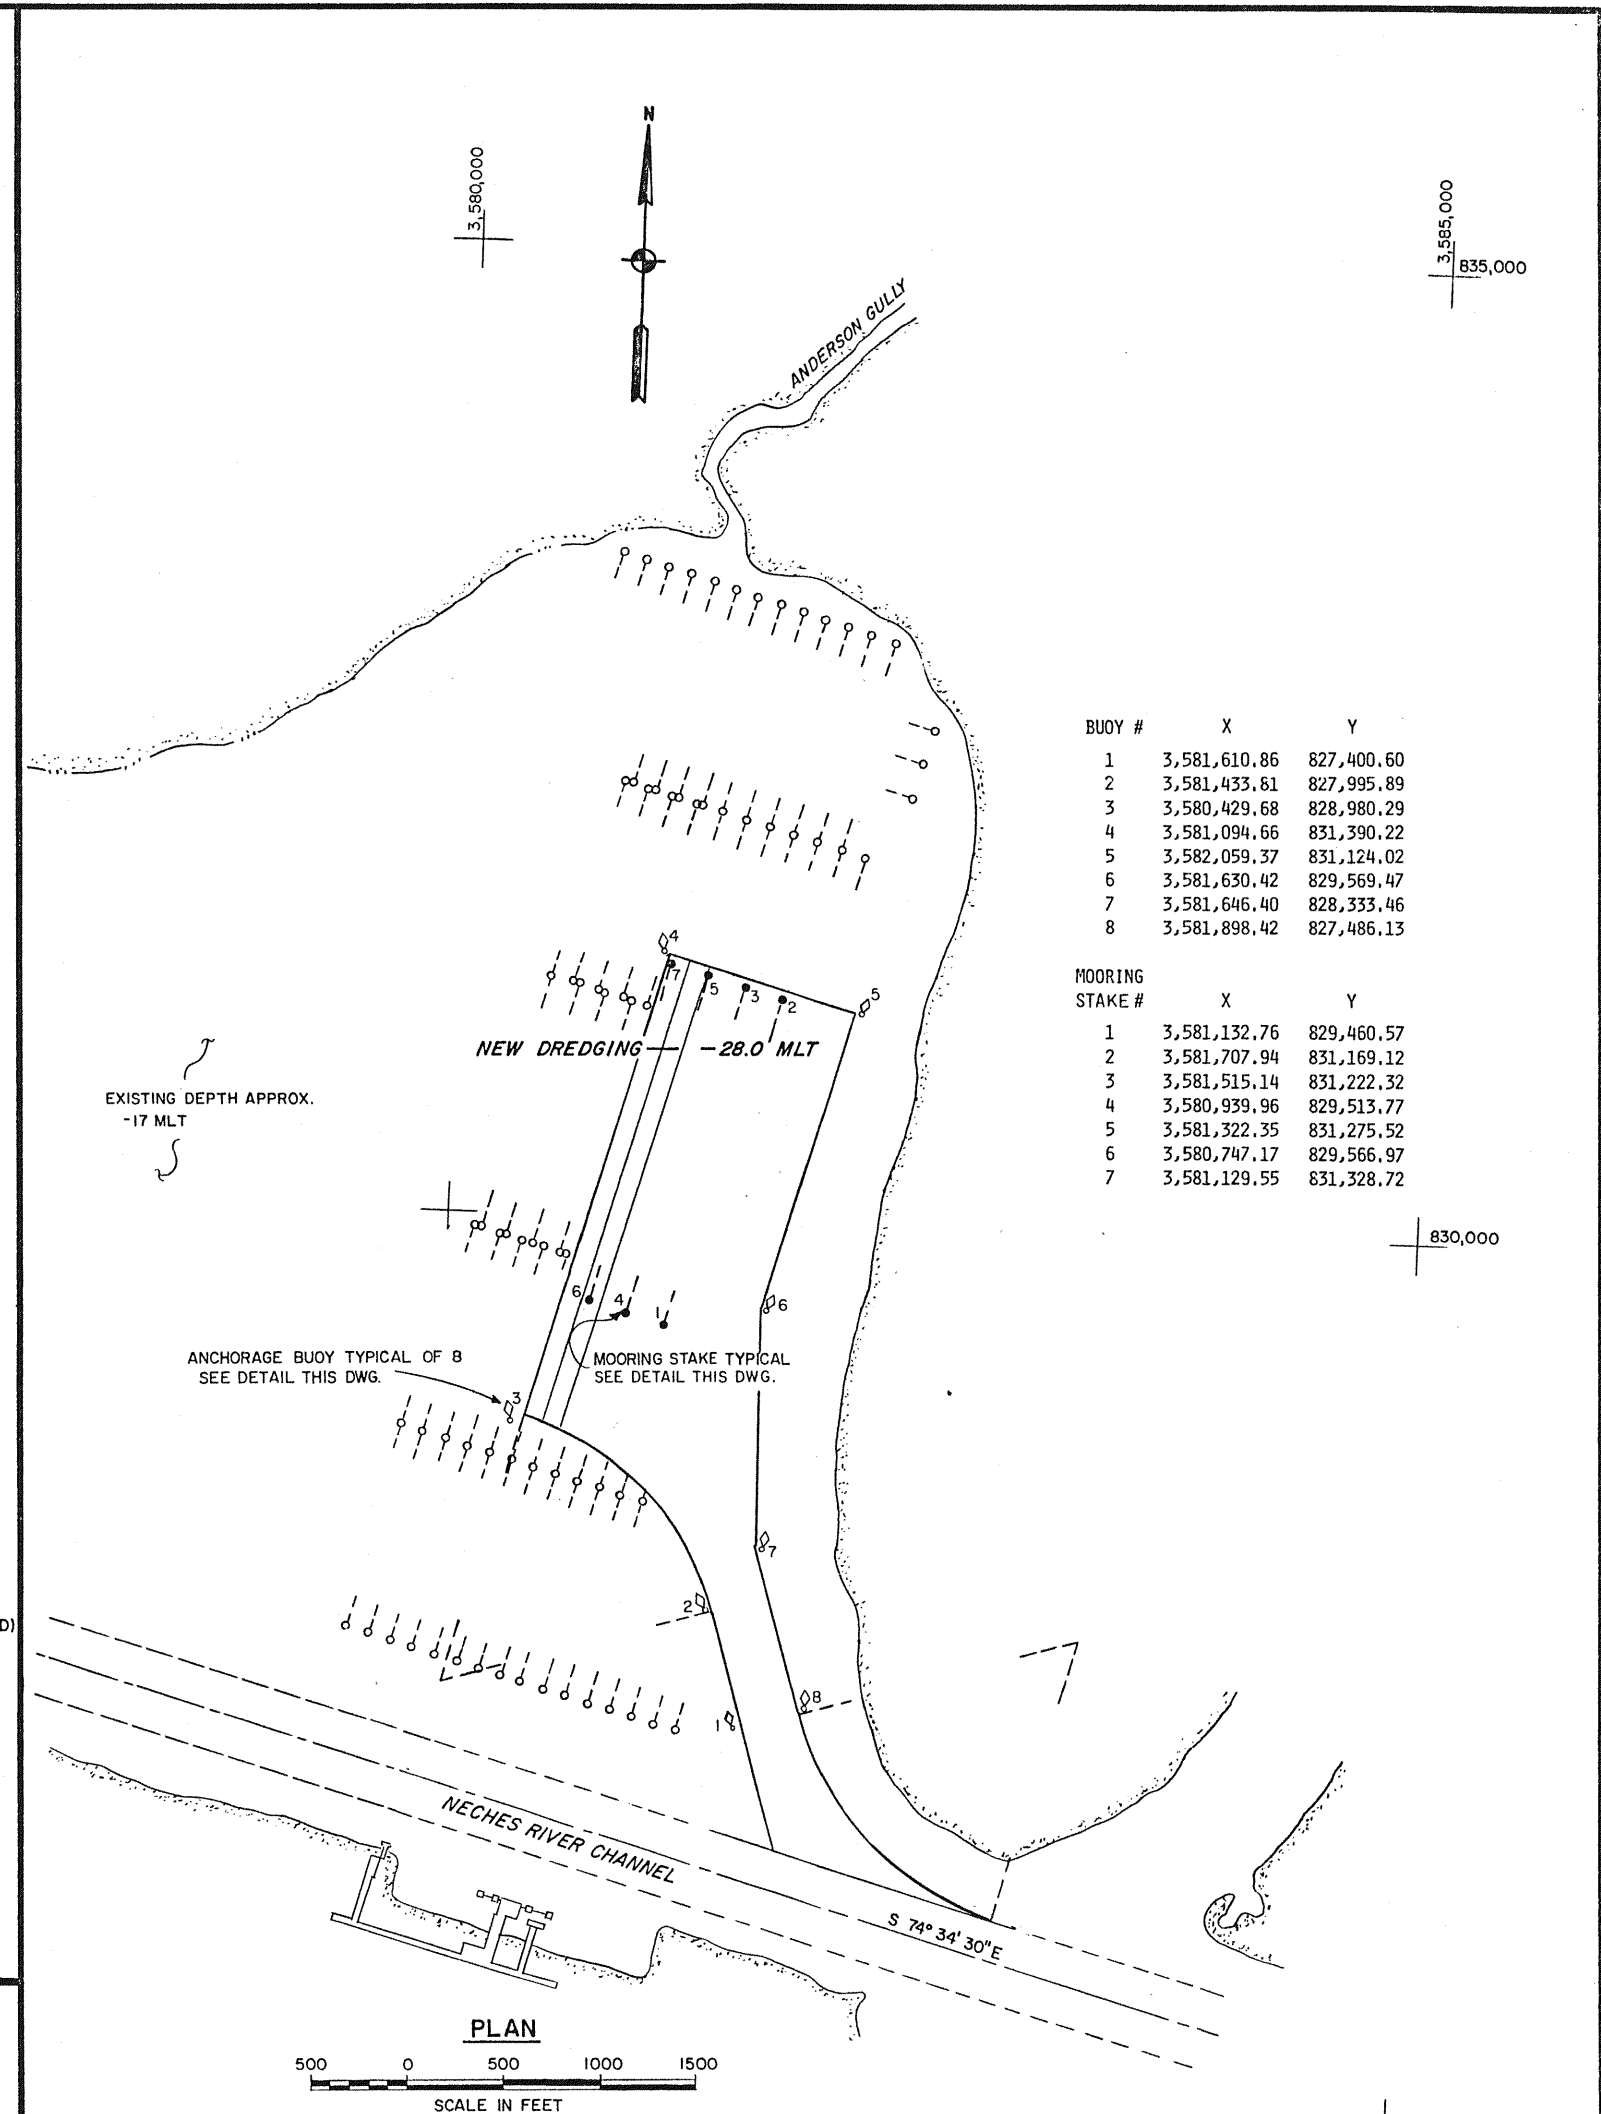
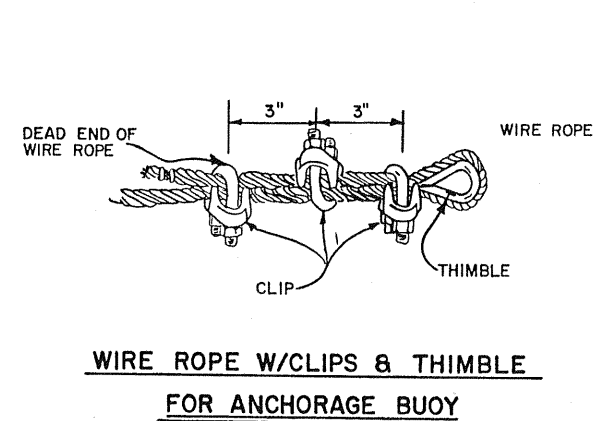
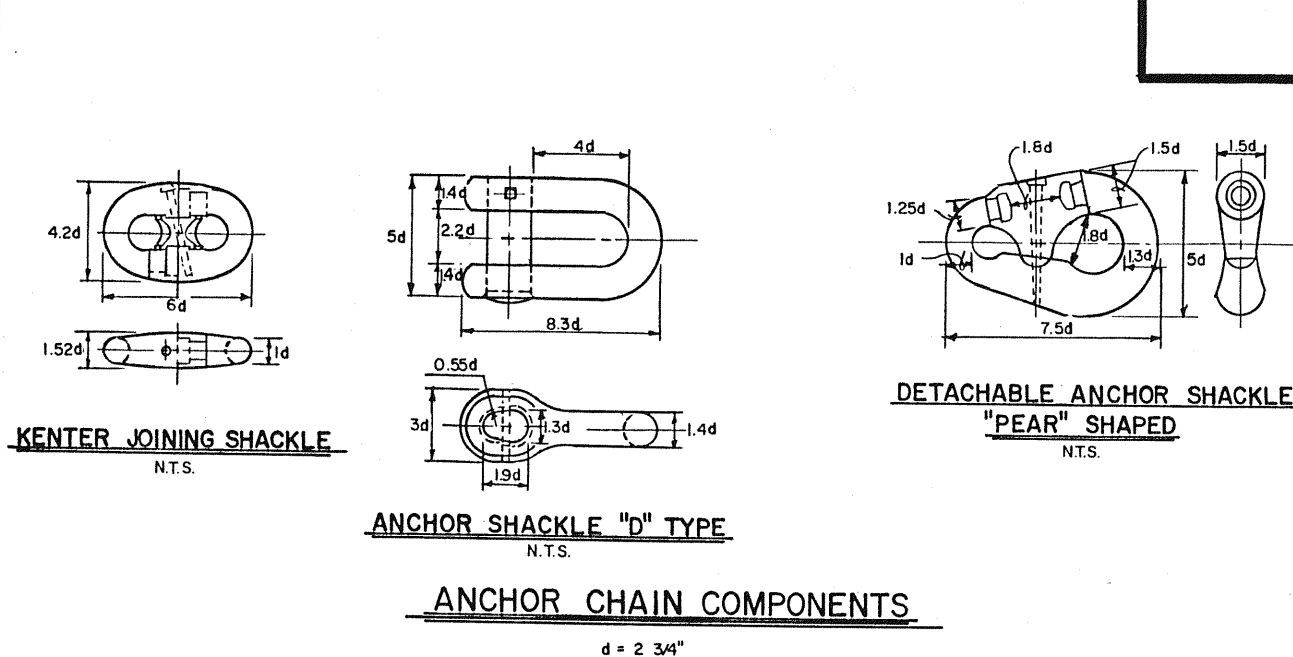


KEY NOTES:

1. HEAVY DUTY MOORING BUOY, CAPABLE OF SUPPORTING 100 LBS. TACKLE WHEN 1/3 SUBMERGED.
2. GALV. WIRE ROPE, 3/4" DIAMETER, 6x19 STEEL CORE, MIN. BREAKING STRENGTH 46,000 LBS. LENGTH OF ROPE MEASURED FROM EYE TO EYE TO BE 40'.
3. EACH EYE TO BE 4 1/2" WIDE, 8" LONG. TERMINATE EACH END W/5 WIRE ROPE CLIPS SPACED 4 1/2" APART. U-BOLTS ON DEAD END OF ROPE.
4. "PEAR" SHAPED DETACHABLE ANCHOR SHACKLE.
5. OIL RIG QUALITY ANCHOR CHAIN, 90' LONG, 2 3/4" COMMON LINKS. (GOVERNMENT FURNISHED)
6. KENTER JOINING SHACKLE.
7. NORMAL ADAPTER PIECE, 2 3/4" DIA., CONSISTING OF 1 EACH COMMON LINK, ENLARGED LINK, AND END LINK.
8. "D" TYPE ANCHOR SHACKLE.

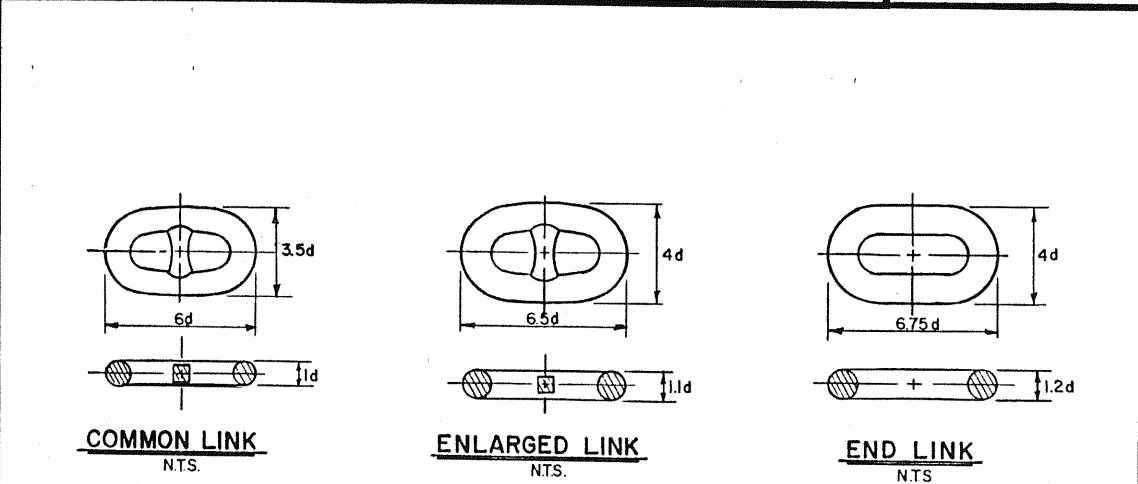

BUOY #	X	Y
1	3,581,610.86	827,400.60
2	3,581,433.61	827,995.89
3	3,580,429.68	828,980.29
4	3,581,094.66	831,390.22
5	3,582,059.37	831,124.02
6	3,581,630.42	829,569.47
7	3,581,646.40	828,333.46
8	3,581,898.42	827,486.13

MOORING STAKE #	X	Y
1	3,581,132.76	829,460.57
2	3,581,707.94	831,169.12
3	3,581,515.14	831,222.32
4	3,580,939.96	829,513.77
5	3,581,322.35	831,275.52
6	3,580,747.17	829,566.97
7	3,581,129.55	831,328.72

REVISION	DATE	DESCRIPTION	BY
OFFICE OF THE DISTRICT ENGINEER U.S. ARMY ENGINEER DISTRICT, GALVESTON CORPS OF ENGINEERS GALVESTON, TEXAS			
DRAWN BY: BEAUMONT, TEXAS U.S. MARITIME ADMINISTRATION RESERVE FLEET SITE DREDGING AND STAKE RENEWAL			
CHECKED BY: A. R. Jr. A. M.			
SUBMITTED BY: [Signature] APPROVED: [Signature] DATE: JULY 1989			
PREPARED UNDER THE DIRECTION OF JOHN A. TUDELA, COL., C.E. COMMANDING			
SCALE: AS SHOWN DRAWING NUMBER: C-4 SHEET 4 OF 18 FILE NO. SN 105-199			